



REVISIONS		
REV	DESCRIPTION	DATE
2	MOVED PILOT HOUSE HEAD, ADDED MANHOLES BETWEEN FRAMES J THRU M AND ADDED BURN PIPES	12/27/12

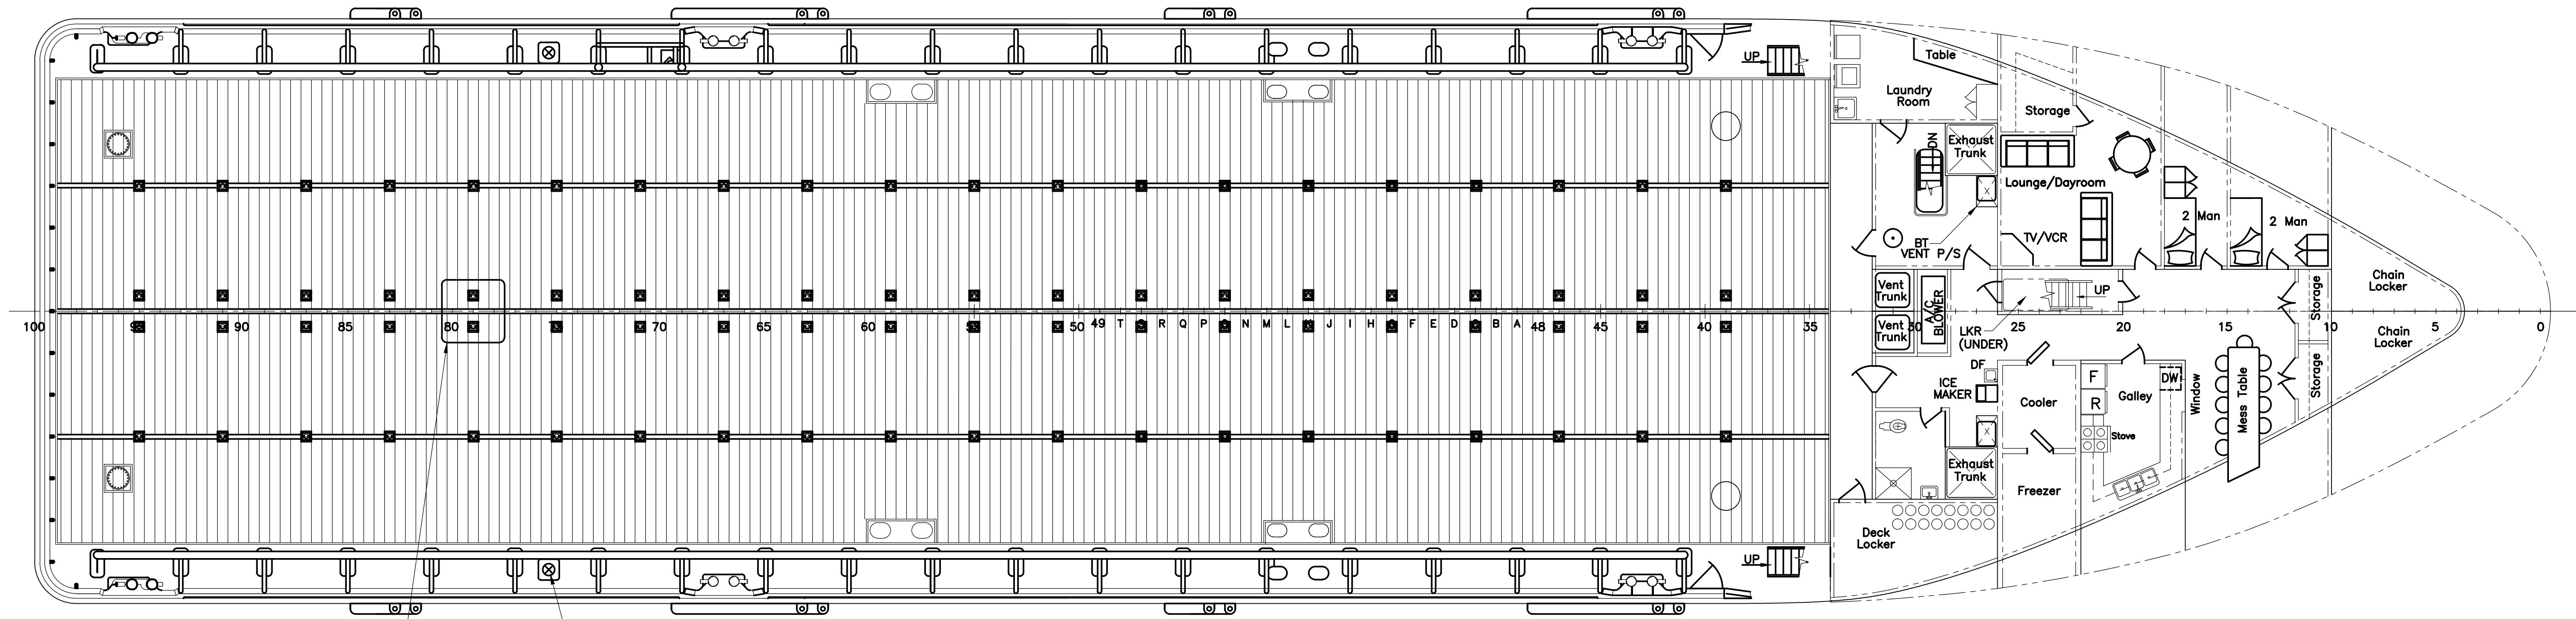

GENERAL NOTES:
 1. THIS DWG DEVELOPED FROM HALTER MARINE DWG. NO.S-17 BULWARKS & DECK FITTINGS. REVISED AREAS HAVE BEEN INDICATED BY REVISION CLOUDS

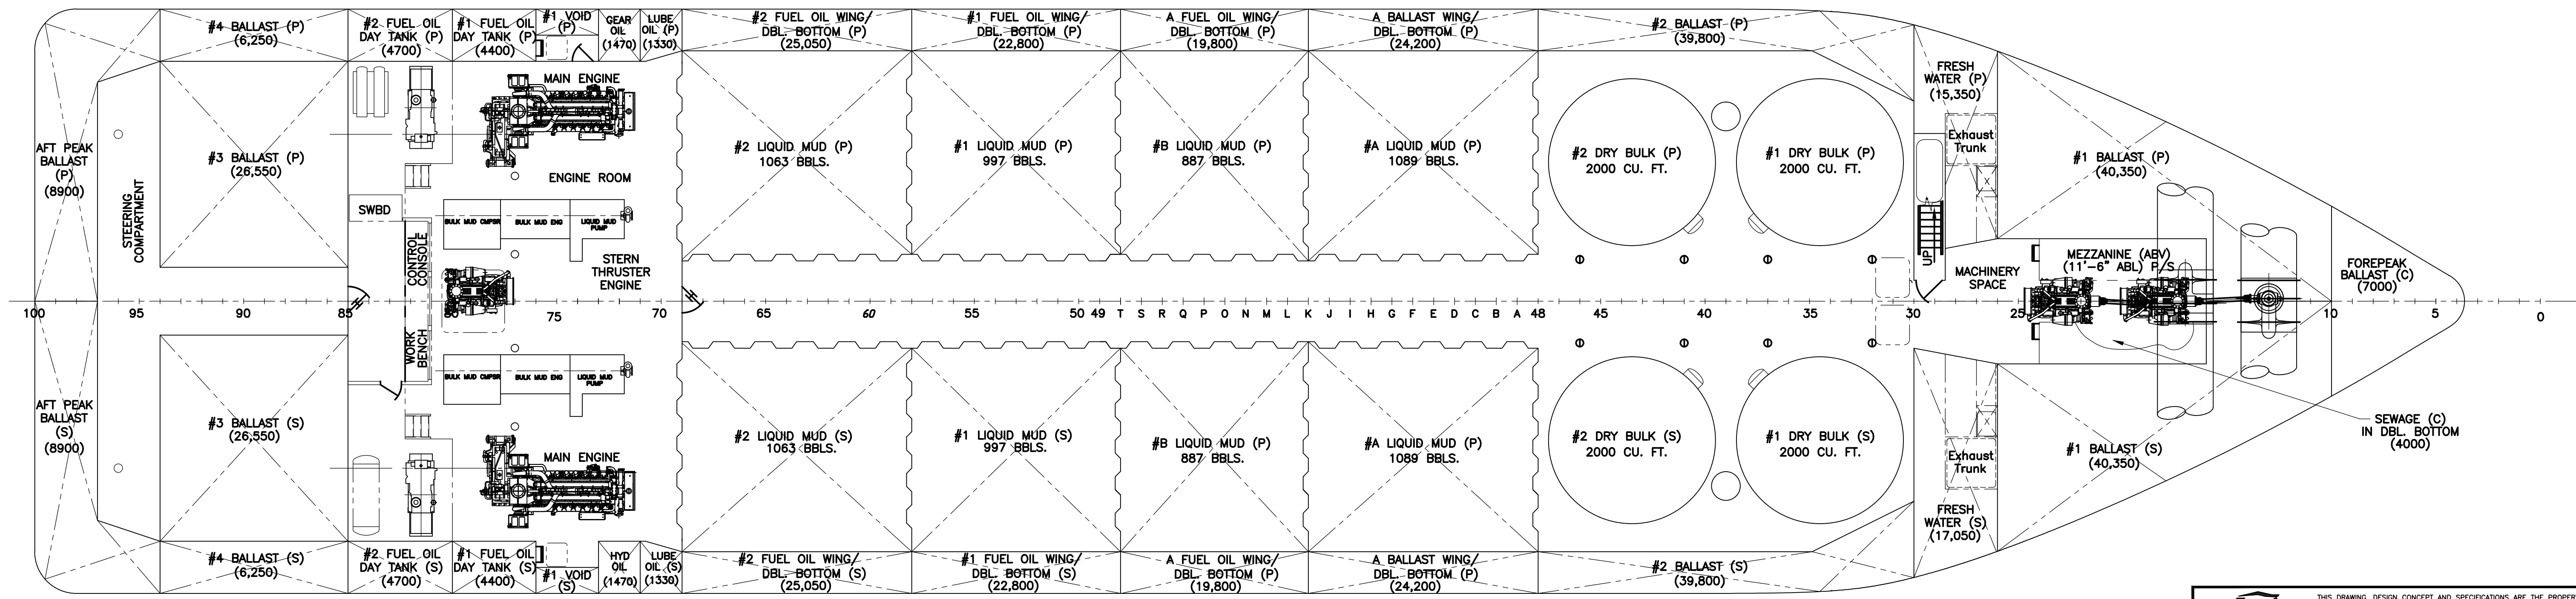


HOLD PLAN

HORNBECK OFFSHORE SERVICES


THIS DRAWING, DESIGN CONCEPT AND SPECIFICATIONS ARE THE PROPERTY OF HORNBECK OFFSHORE SERVICES AND ARE FURNISHED ON A CONFIDENTIAL BASIS WITH AN EXPRESSED UNDERSTANDING THAT THEY WILL NOT BE COPIED IN ANY MANNER FOR MANUFACTURE, SOLD, TRANSFERRED, NOR USED TO THE DETRIMENT OF SAO FIRM WITHOUT WRITTEN PERMISSION.

DRAWN BY:	JLD	240'-0" X 56'-0" X 18'-0"
CH'KD. BY:	RJR	GENERAL ARRANGEMENT & HOLD PLAN
APP'D. BY:		SCALE: NTS DATE: 9/24/12 REV. 2
PROJECT #	5251	DRAWING # 1.001-A02 SHEET 1 OF 2


REVISIONS		
REV	DESCRIPTION	DATE
2	MOVED PILOT HOUSE HEAD	12/27/12

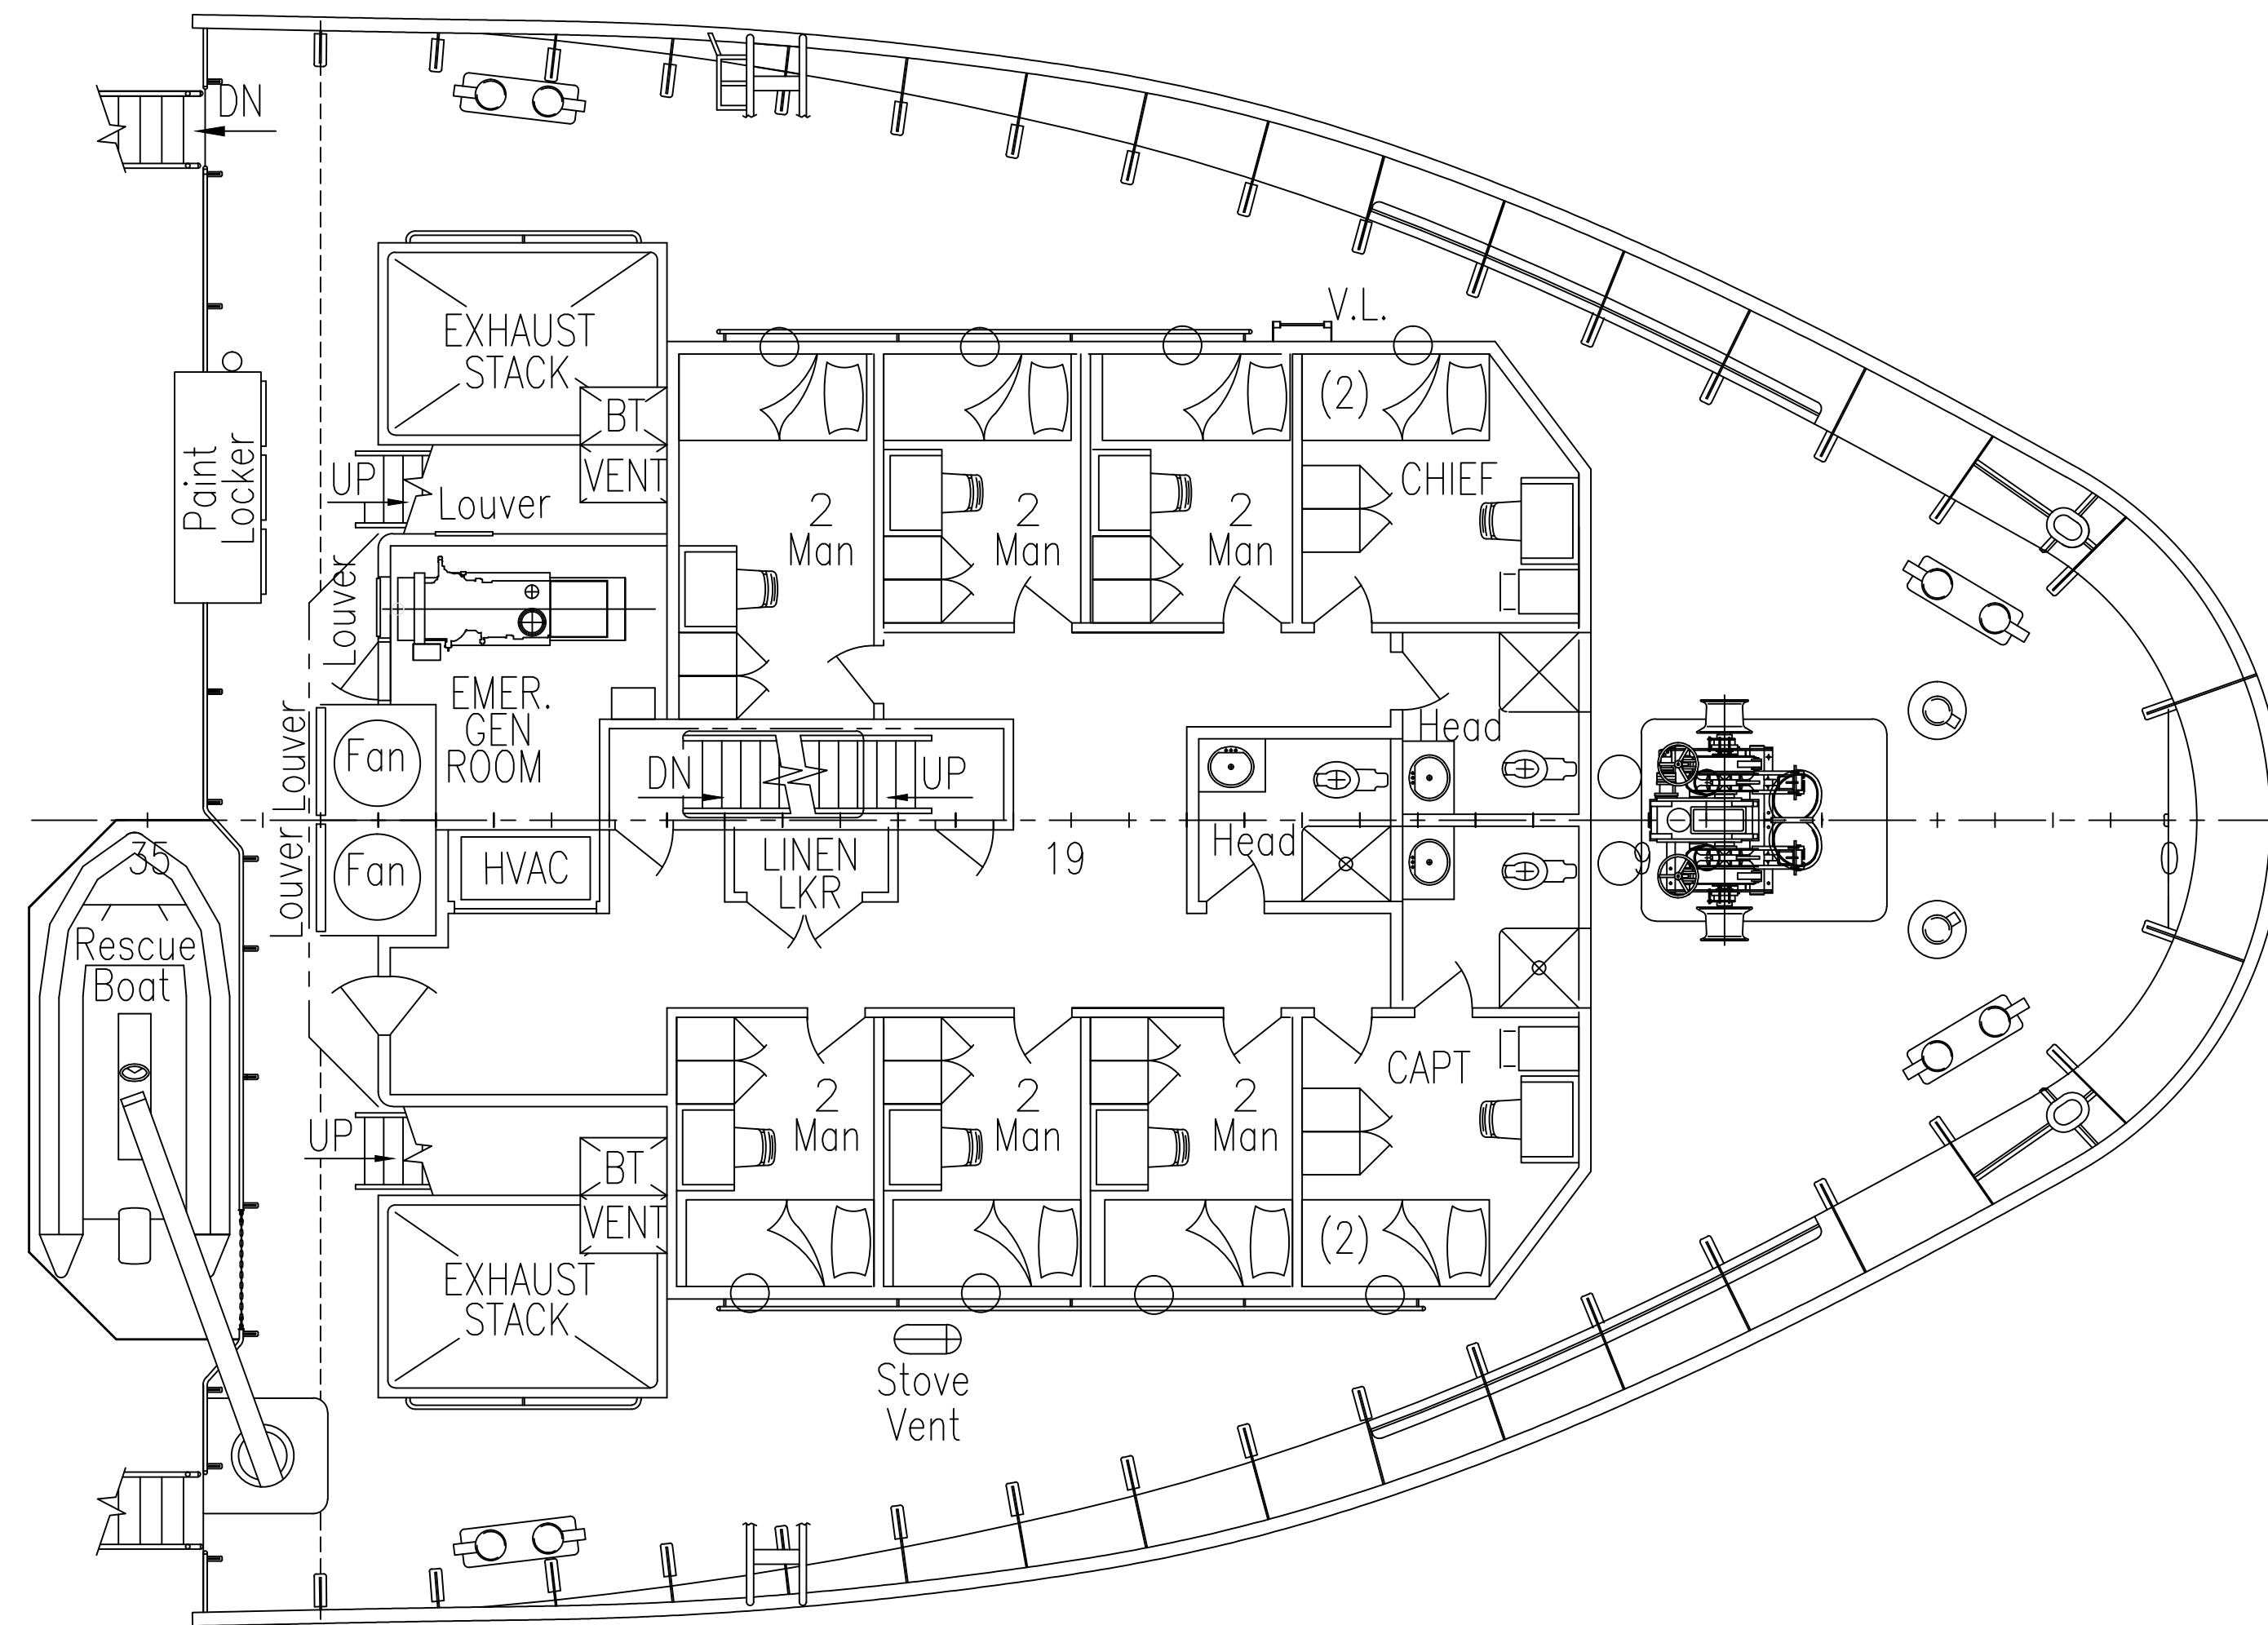

FOCSLE DECK
28'-0" ABOVE BASELINE

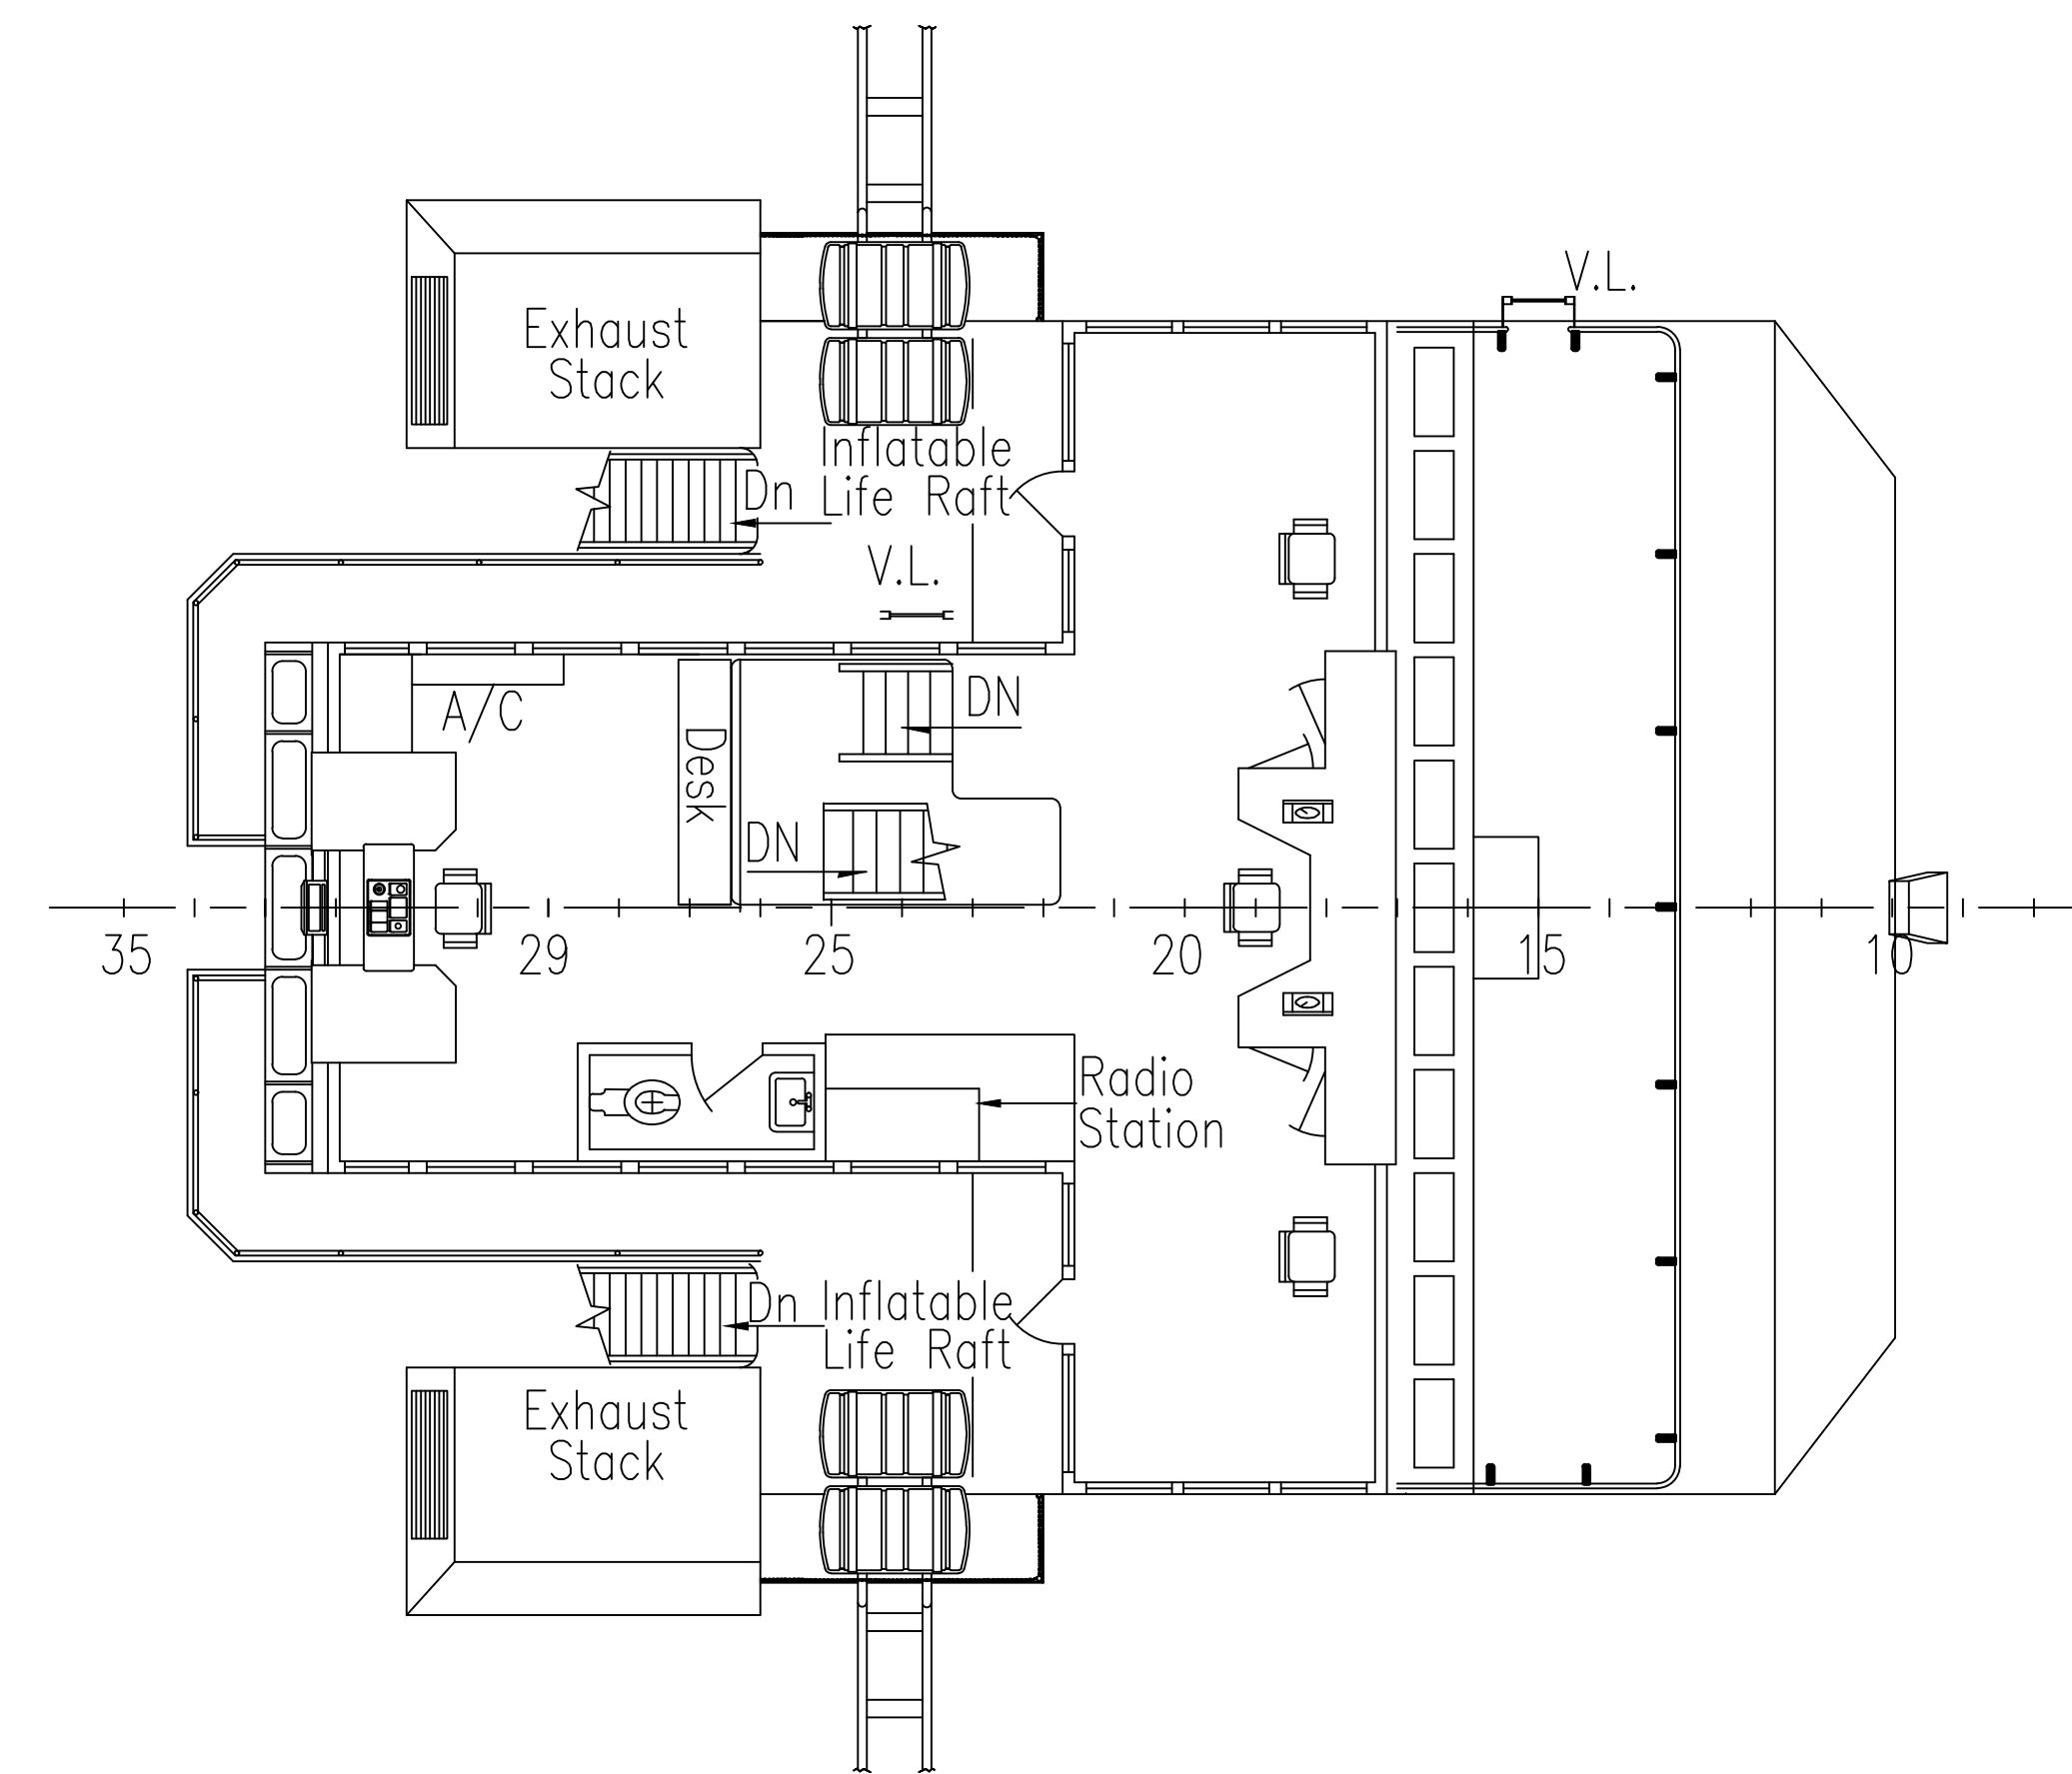

BRIDGE DK LEVEL
41'-10" ABOVE BASELINE

 THIS DRAWING, DESIGN CONCEPT AND SPECIFICATIONS ARE THE PROPERTY OF HORNBECK OFFSHORE SERVICES AND ARE FURNISHED ON A CONFIDENTIAL BASIS WITH AN EXPRESSED UNDERSTANDING THAT THEY WILL NOT BE COPIED IN ANY MANNER FOR MANUFACTURE, SOLD, TRANSFERRED, NOR USED TO THE DETRIMENT OF SAO FIRM WITHOUT WRITTEN PERMISSION. 1108 ©			
HORNBECK OFFSHORE SERVICES			
DRAWN BY:		240'-0" X 56'-0" X 18'-0"	
CH'KD. BY:		GENERAL ARRANGEMENT & HOLD PLAN	
APP'D. BY:			
PROJECT #		SCALE: NTS	DATE: 9/24/12
5251		DRAWING # 1.001-A02	SHEET 2 OF 2