
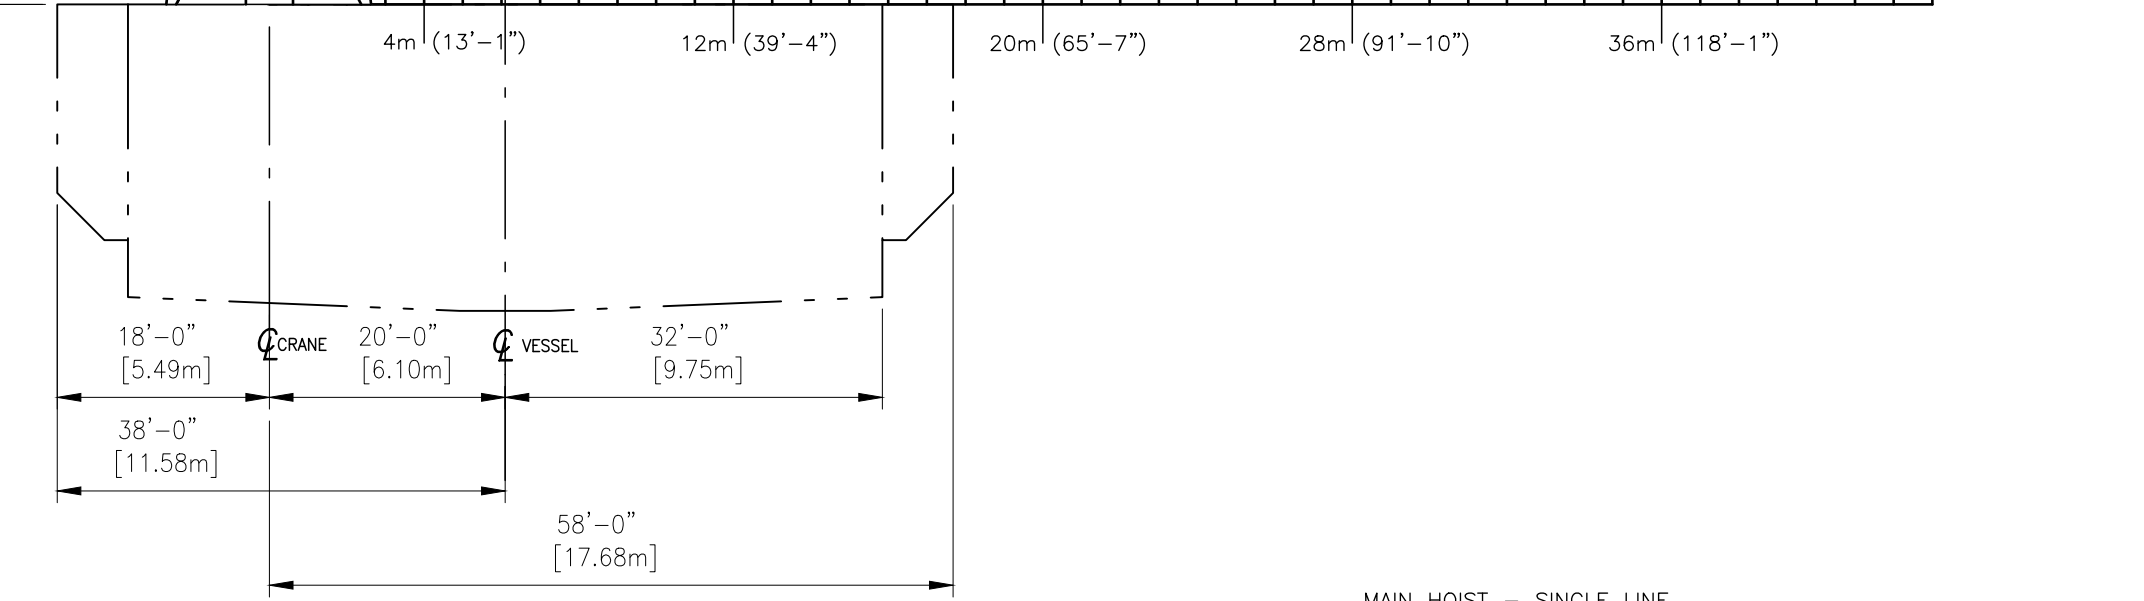
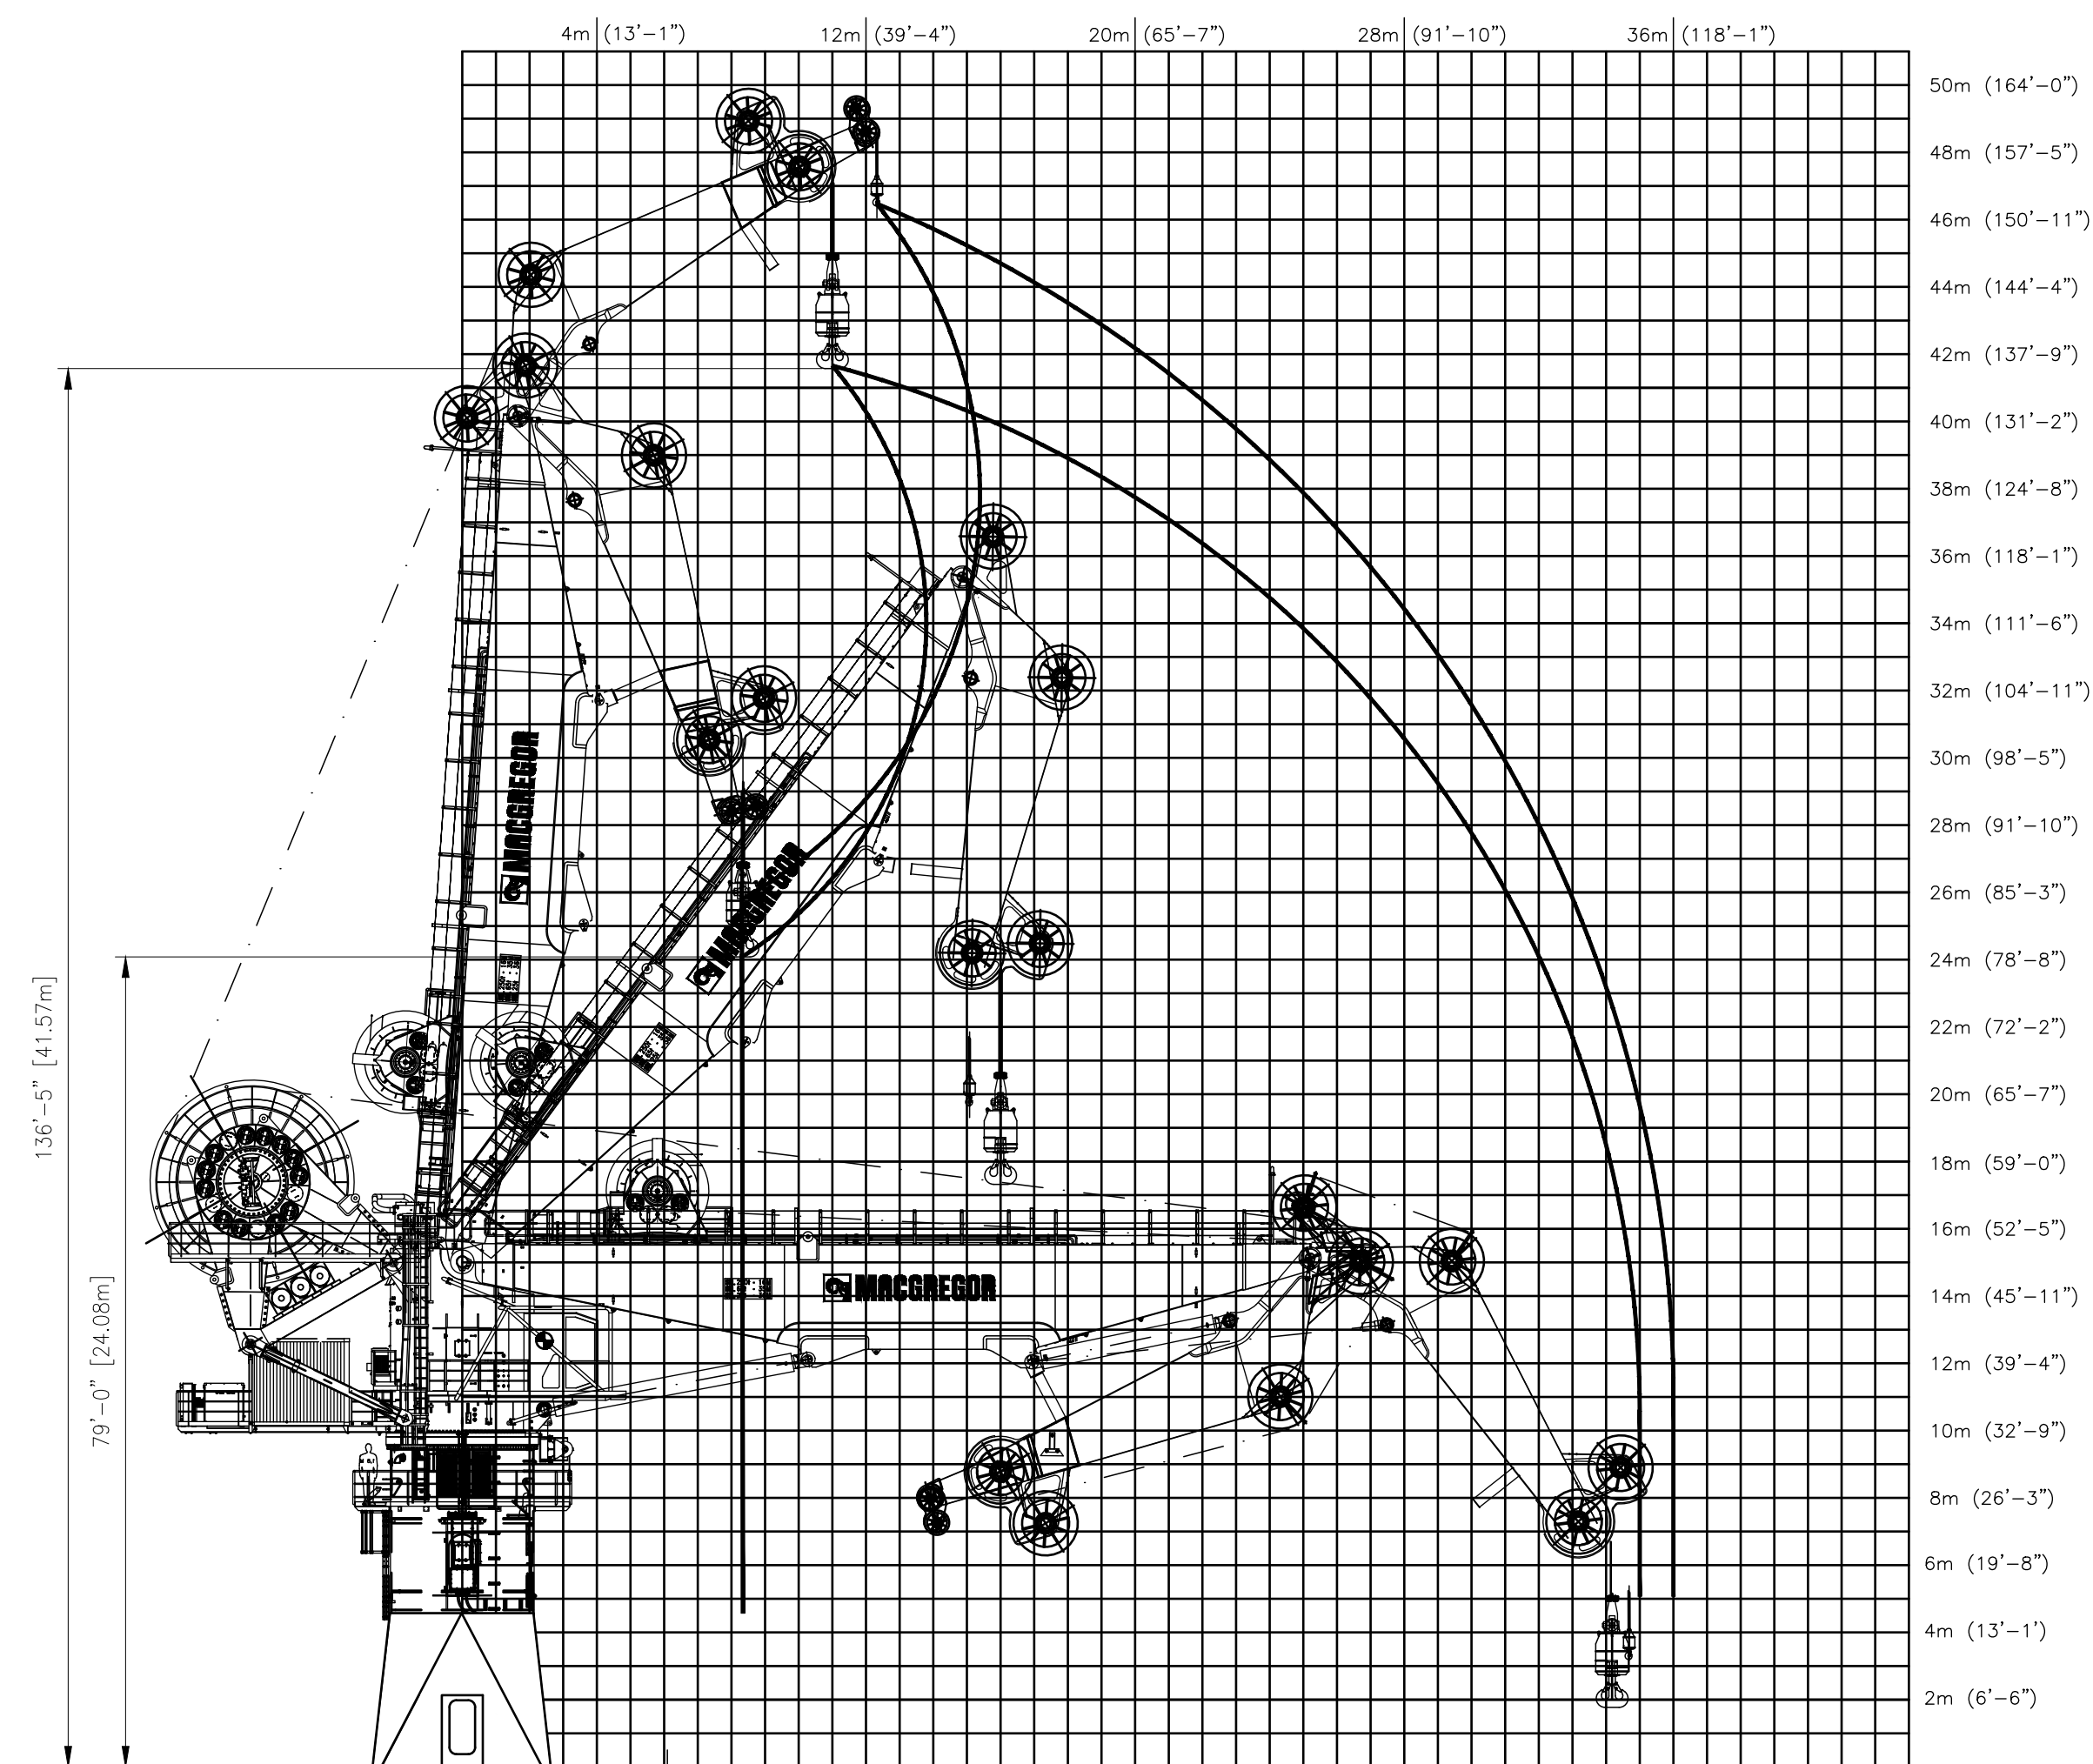


REVISIONS

REV	DESCRIPTION	BY	DATE
1	REVISED LOAD CHART. ADDED PERSONNEL LIFTING	MGS	1/3/18
2	REDUCED WHIP (AUX) WIRE LENGTH FROM 3700 TO 3030	JUG	9/7/22

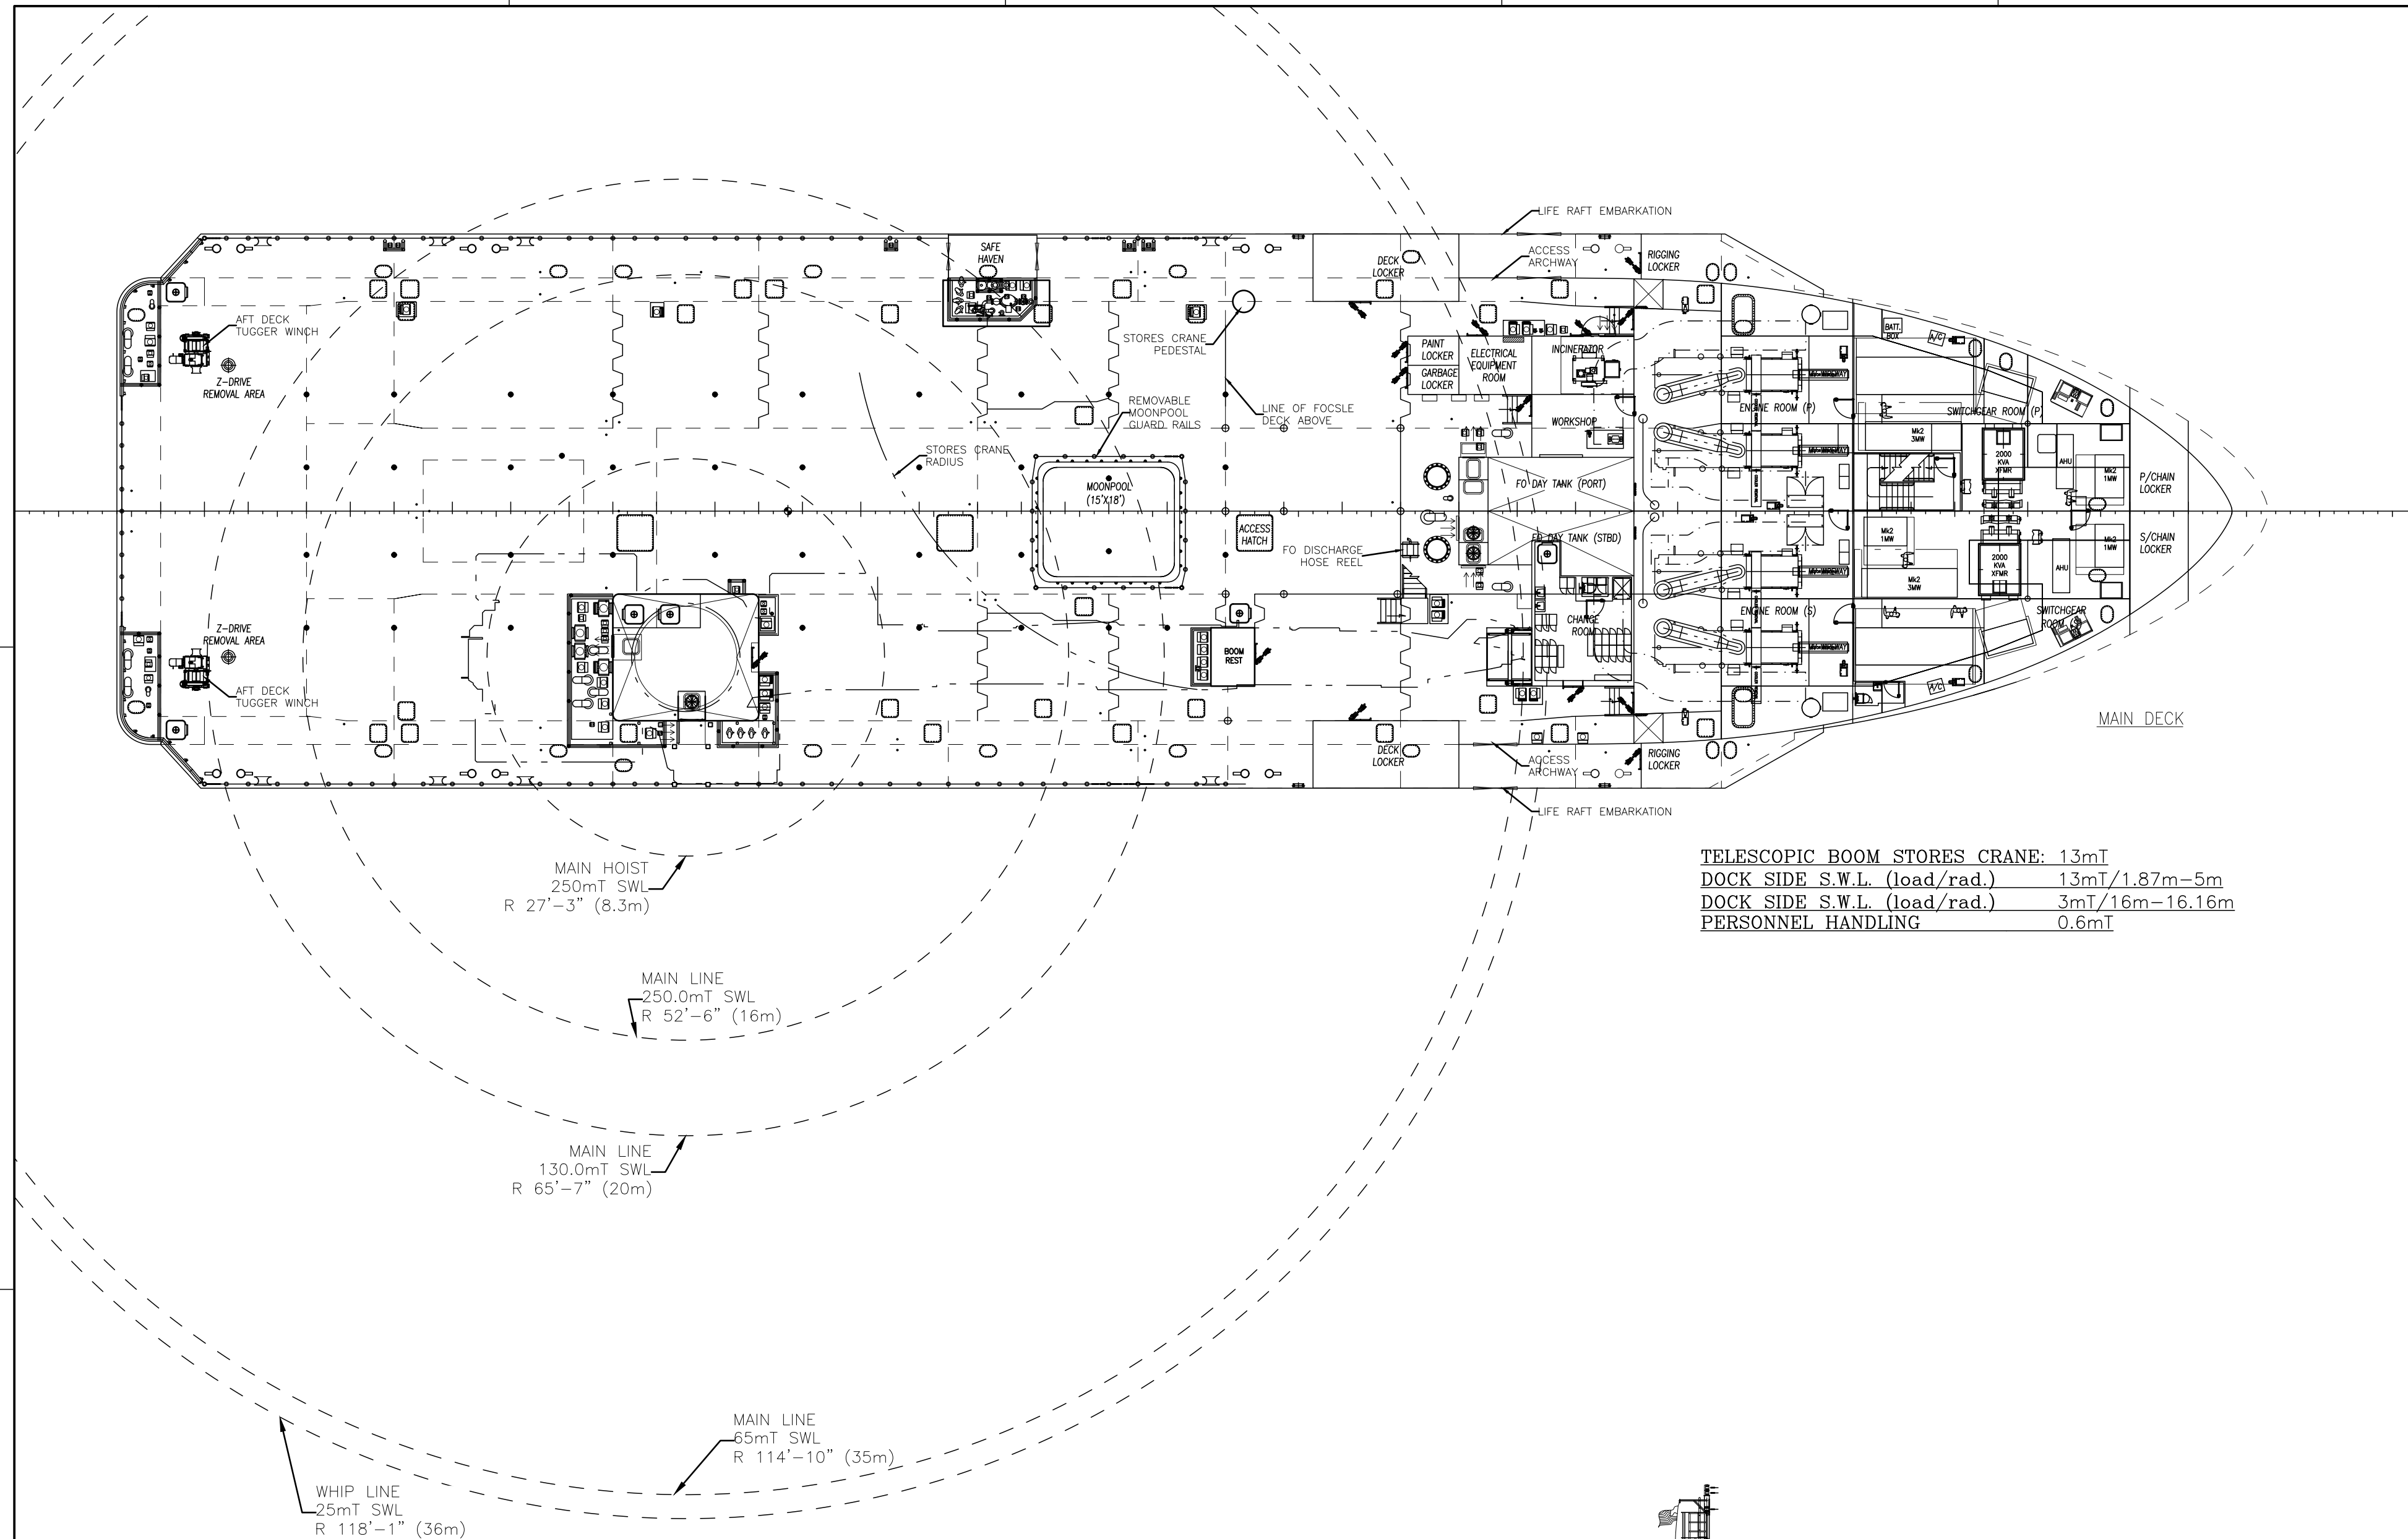


KNUCKLE BOOM CRANE: 250mT AHC
 MAIN HOIST
 S.W.L. (load/rad./speed) 250mT/8.3-16m/20m/min
 S.W.L. (load/rad./speed) 65mT/35m/80m/min

WATER DEPTH (METERS)	LOAD (SWL AT WD)
1000	207.4mT
2000	164.7mT
3000	122.1mT
3700	92.3mT

WHIP HOIST
 S.W.L. (load/rad./speed) 25mT/8.3m-36m/120m/min
 WIRE LENGTH 3,030m
 PERSONNEL HANDLING 11mT/8.3m-31m & 6mT/36m

WATER DEPTH (METERS)	LOAD (SWL AT WD)
3030	8.05mT

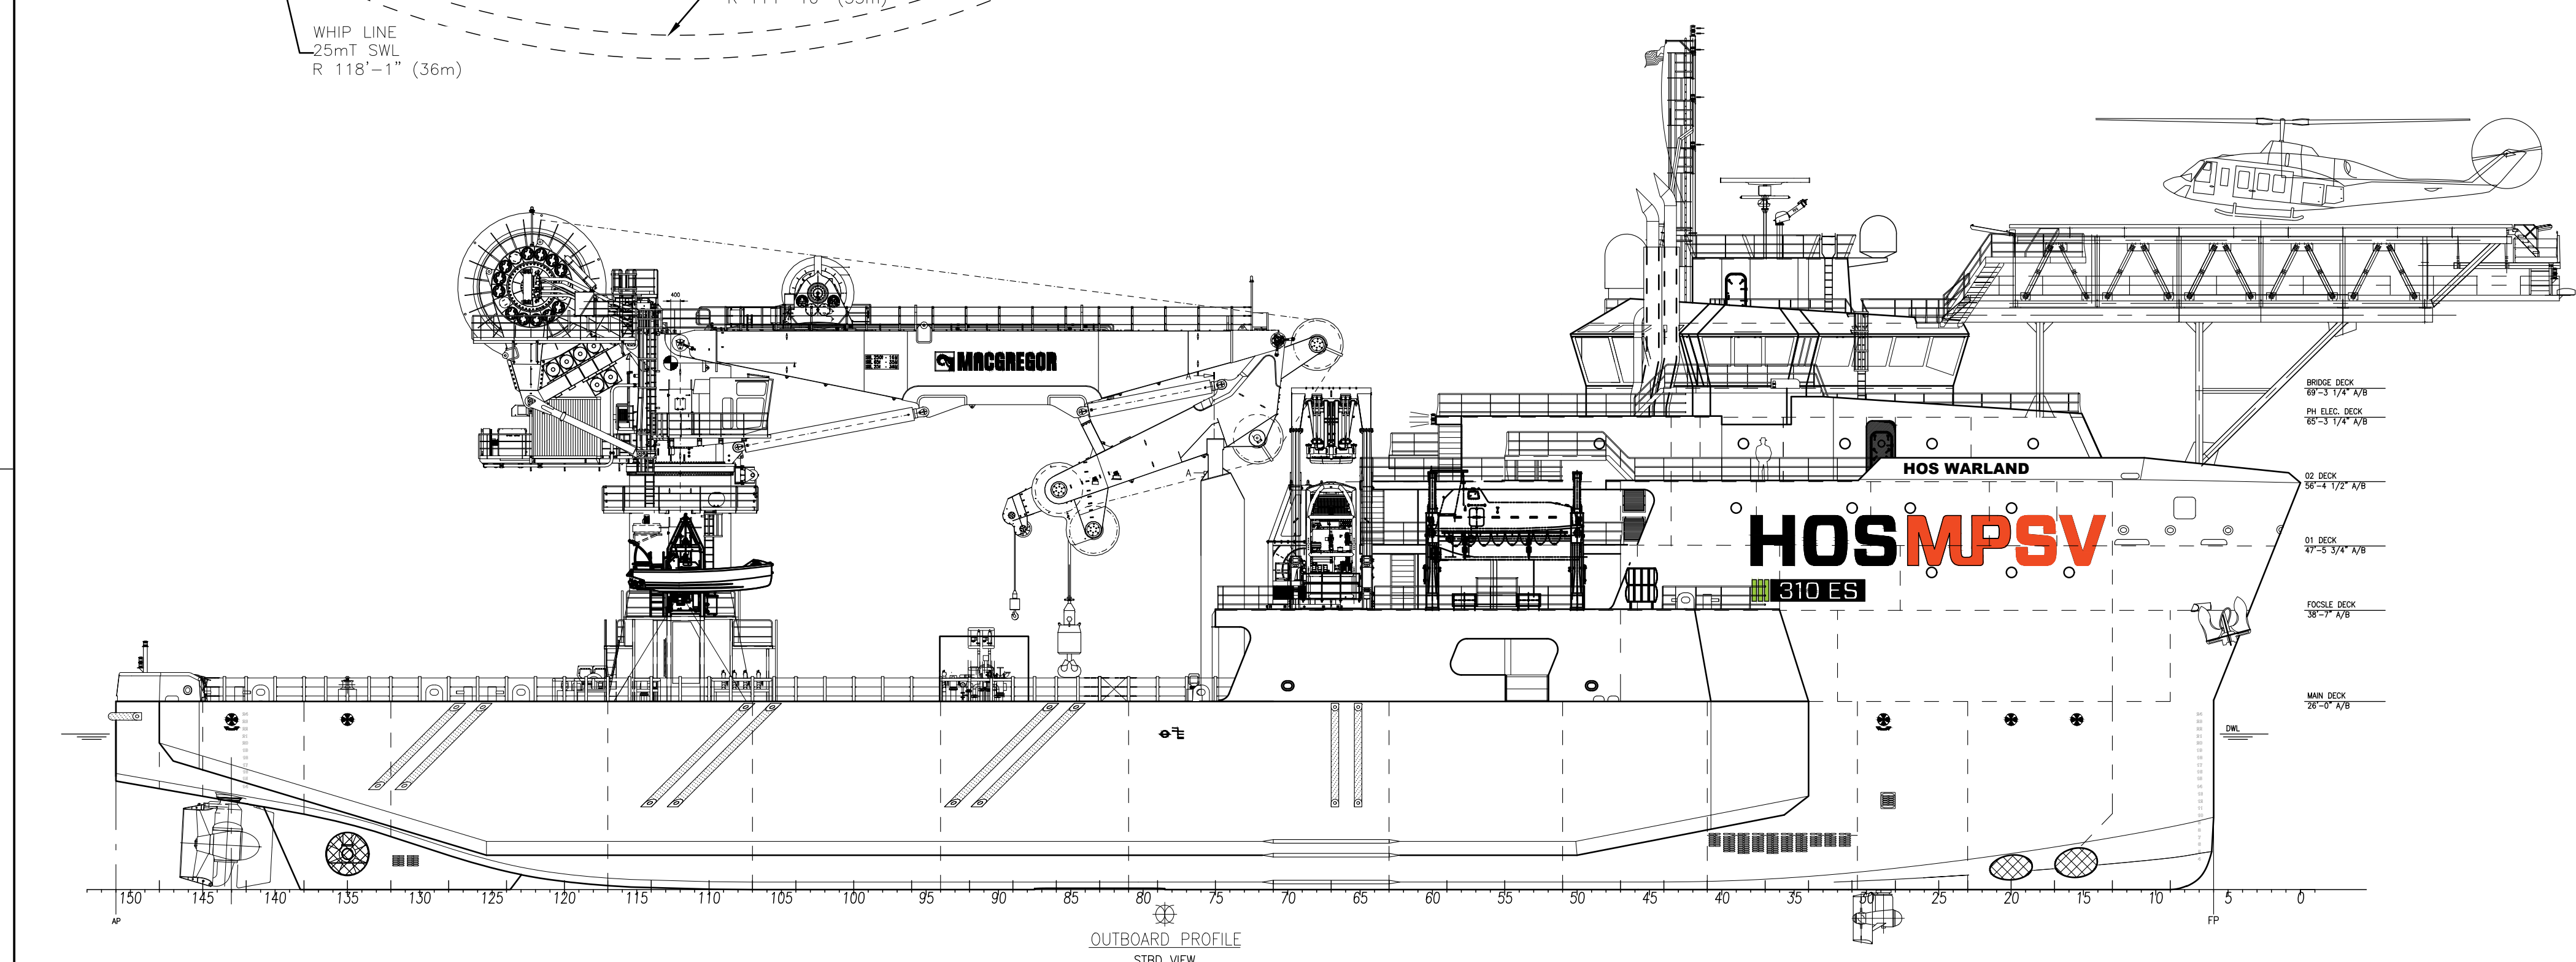

HORNBECK OFFSHORE SERVICES

DRAWN BY: M. STANSBURY
 CH'KD. BY: M. STANSBURY
 APP'D. BY: P. LUBRANO
 TASK # 4728

302'-0" x 76'-0" x 26'-0"

CRANE AND LIFTING ARRANGEMENT

SCALE: 3/32"=1'-0"
 DRAWING # 6.805

DATE: 08-24-16
 HULL # ESG-241
 SHEET 1 OF 1

REV. 2